


**NURSERY STOCK MATERIAL:**

KEY	BOTANICAL NAME	COMMON NAME	QUANTITY	SIZE	REMARKS
<b>LARGE DECIDUOUS TREES</b>					
AR	ACER RUBRUM	RED MAPLE	29	70mm CAL.	B.B./W.B.
AS	ACER SACCHARINUM	SILVER MAPLE	05	70mm CAL.	B.B./W.B.
CA	CARYA OVATA	SHAGBARK HICKORY	06	70mm CAL.	B.B./W.B.
CO	CELTIS OCCIDENTALIS	COMMON HACKBERRY	09	70mm CAL.	B.B./W.B.
GT	GLEDTISIA TRIACANTHOS 'SHADEMASTER'	SHADEMASTER HONEY LOCUST	15	70mm CAL.	B.B./W.B.
JN	JUGLANS NIGRA	BLACK WALNUT	10	70mm CAL.	B.B./W.B.
QM	QUERCUS MACROCARPA	BURR OAK	13	70mm CAL.	B.B./W.B.
QR	QUERCUS RUBRA	RED OAK	28	70mm CAL.	B.B./W.B.
TC	TILIA CORDATA	LITTLE LEAF LINDEN	16	70mm CAL.	B.B./W.B.
UM	ULMUS MORTON	ACCOLADE ELM	27	70mm CAL.	B.B./W.B.
<b>SMALL DECIDUOUS TREES</b>					
AG	ACER GINNALA	AMUR MAPLE	03	50mm CAL.	B.B./W.B.
AL	AMELANCHIER LAEVIS	ALLEGHENY SERVICEBERRY	05	50mm CAL.	B.B./W.B.
MR	MALUS ROYALTY	ROYALTY CRABAPPLE	06	50mm CAL.	B.B./W.B.
<b>LARGE CONIFEROUS TREES</b>					
LL	LARIX LARICINA	COMMON LARCH	14	2m HT.	B.B./W.B.
PP	PICEA PUNGENS	COLORADO SPRUCE	35	2m HT.	B.B./W.B.
PG	PICEA PUNGENS 'GLAUCA'	WHITE SPRUCE	51	2m HT.	B.B./W.B.
PS	PINUS STROBUS	WHITE PINE	39	2m HT.	B.B./W.B.

NOTE:  
AREA BOTTOM OF SWALE: 5,750m<sup>2</sup>  
AREA TOP OF SWALE: 13,500m<sup>2</sup>

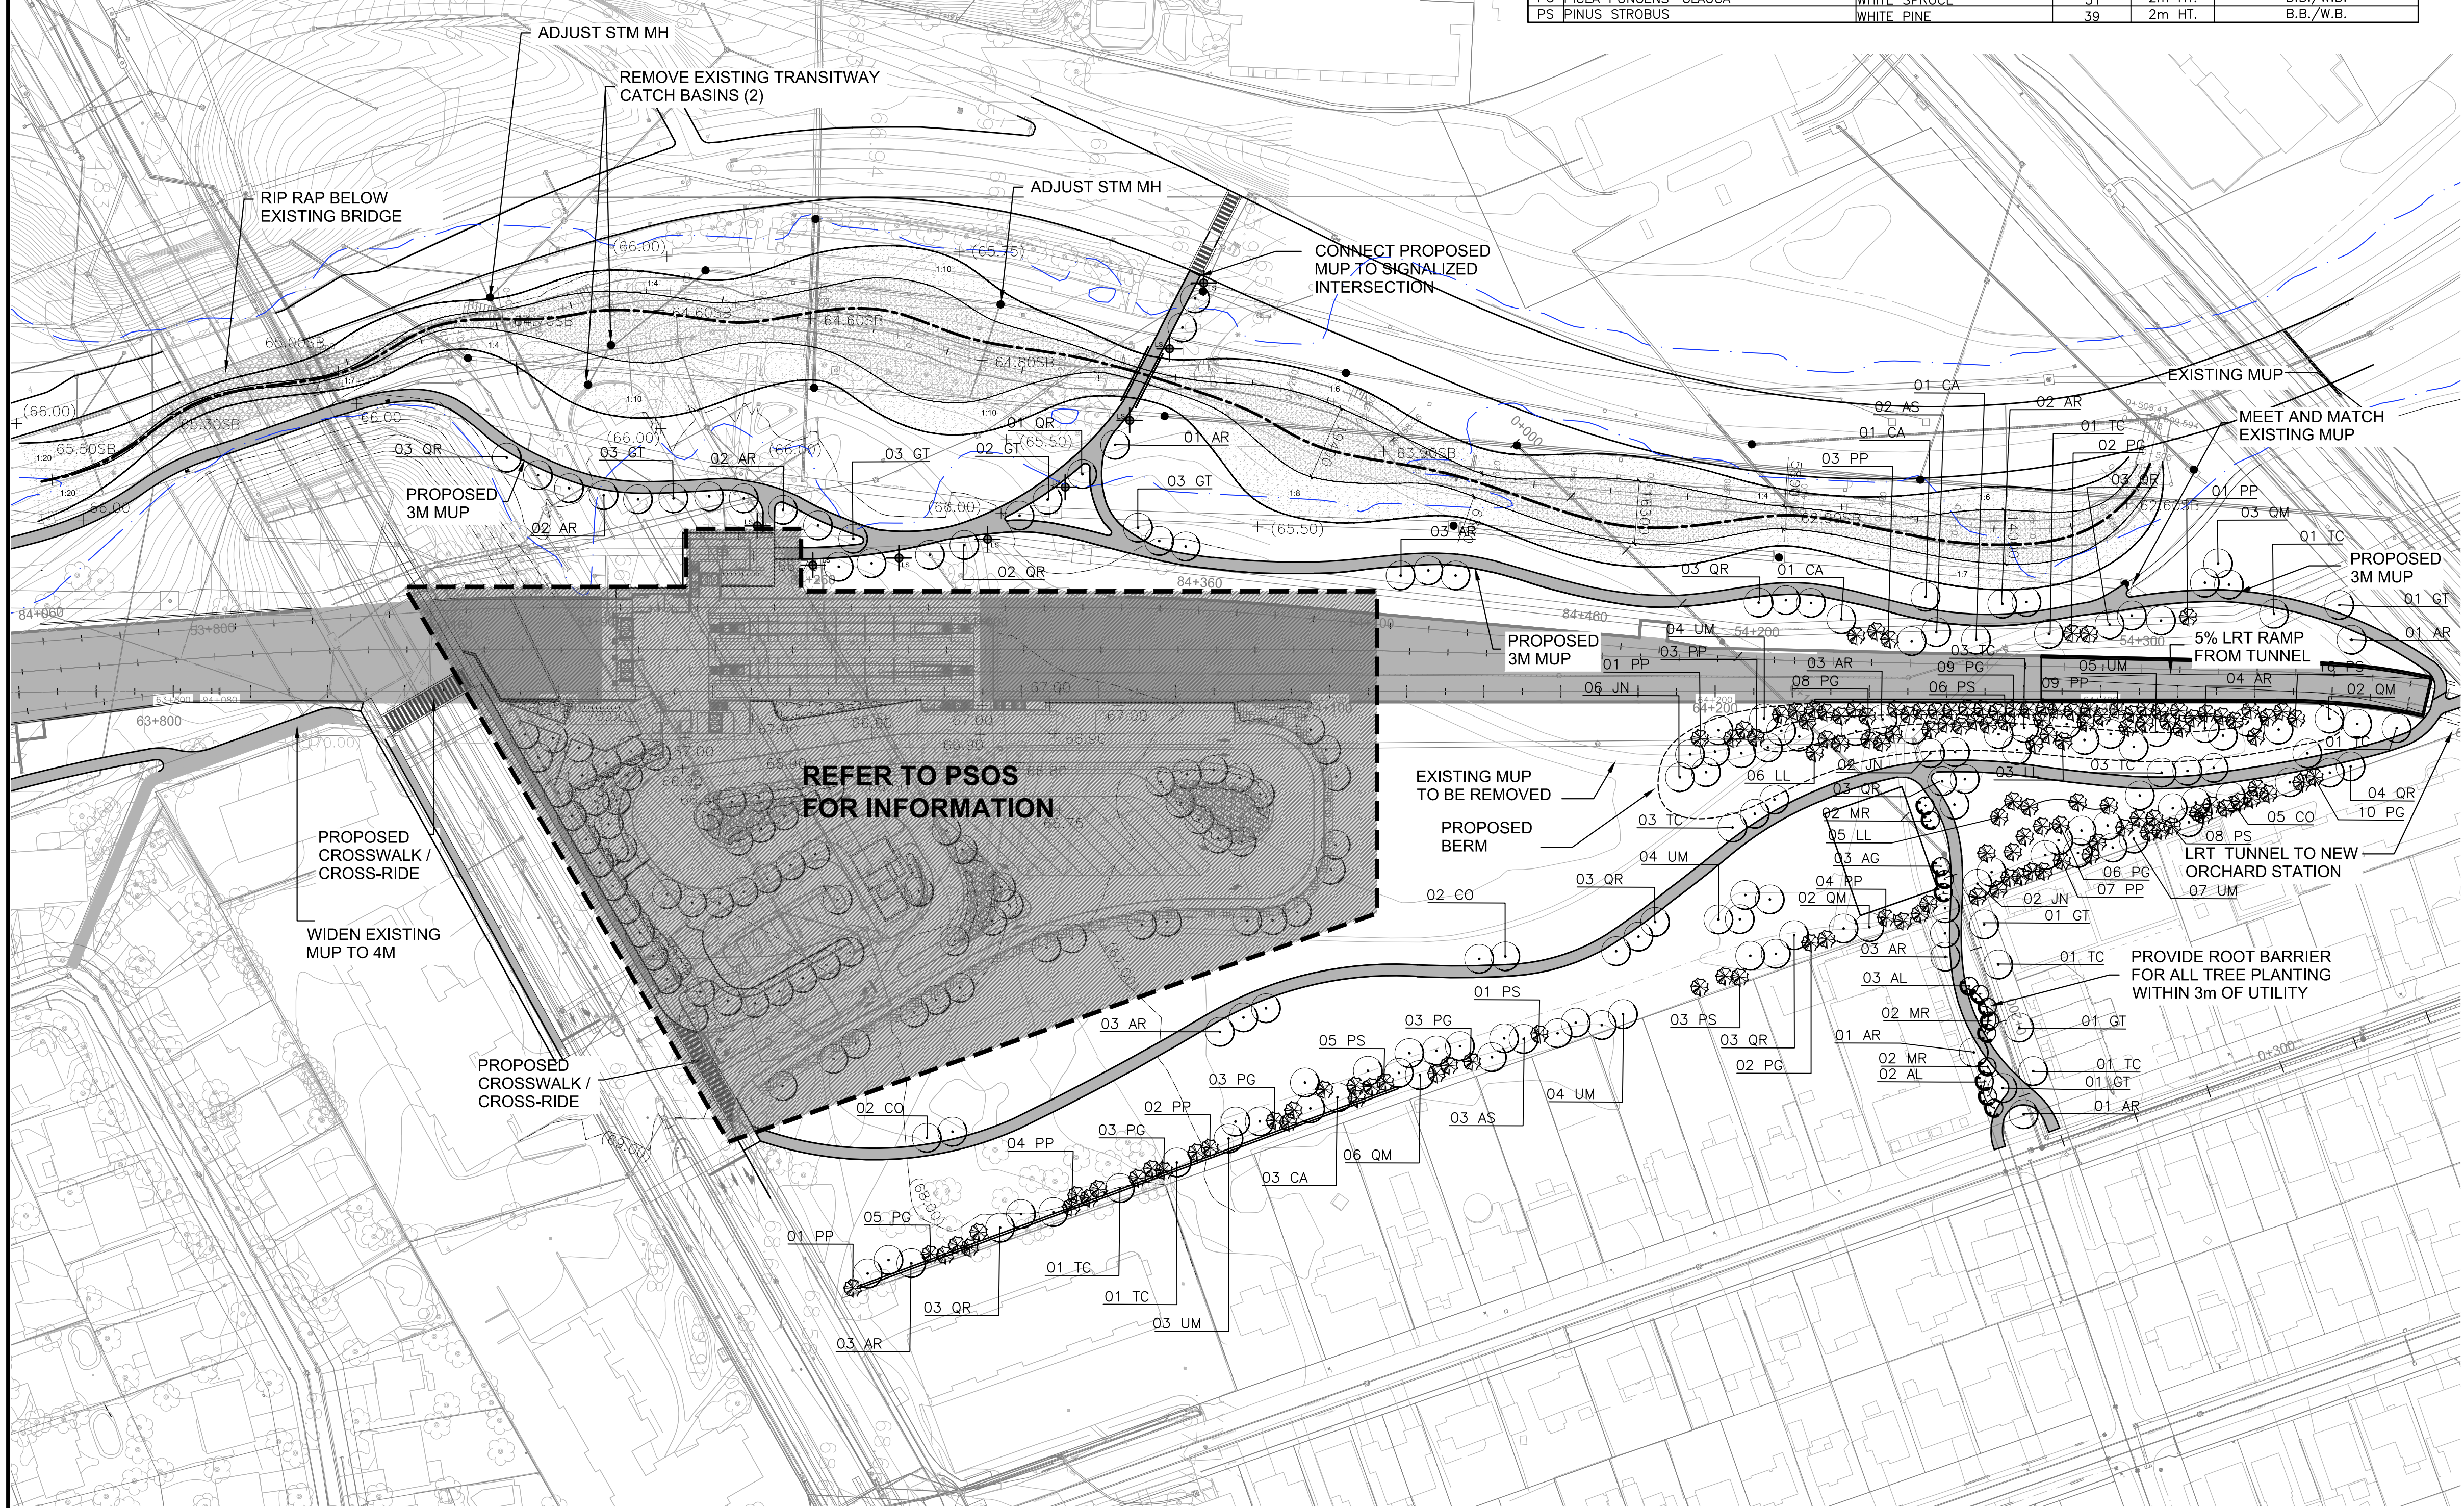

**OTTAWA STAGE 2 LIGHT RAIL TRANSIT PROJECT CONFEDERATION WEST**

**LINCOLN FIELDS STATION SJAM-RICHMOND ROAD INTERFACE**

Contract No. N/A Dwg. No. STA-LF-08  
Sheet of


Asset No. N/A  
Asset Group N/A

Des. M.LUSH Chk'd. M.LUSH  
Dwn. J.ARIN Chk'd. J.CORUSH  
Utility Ctr. No. N/A Index No. N/A  
Const. Inspector N/A

Scale: 0 20 40 m  
SCALE: 1:1000

NOTE:  
The location of utilities is approximate only, the exact location should be determined by consulting the municipal authorities and utility companies concerned. The contractor shall prove the location of utilities and shall be responsible for adequate protection from damage.

No.	Description	By	Date (dd/mm/yy)
A	ISSUED FOR PRELIMINARY ENGINEERING	ML	30/12/16

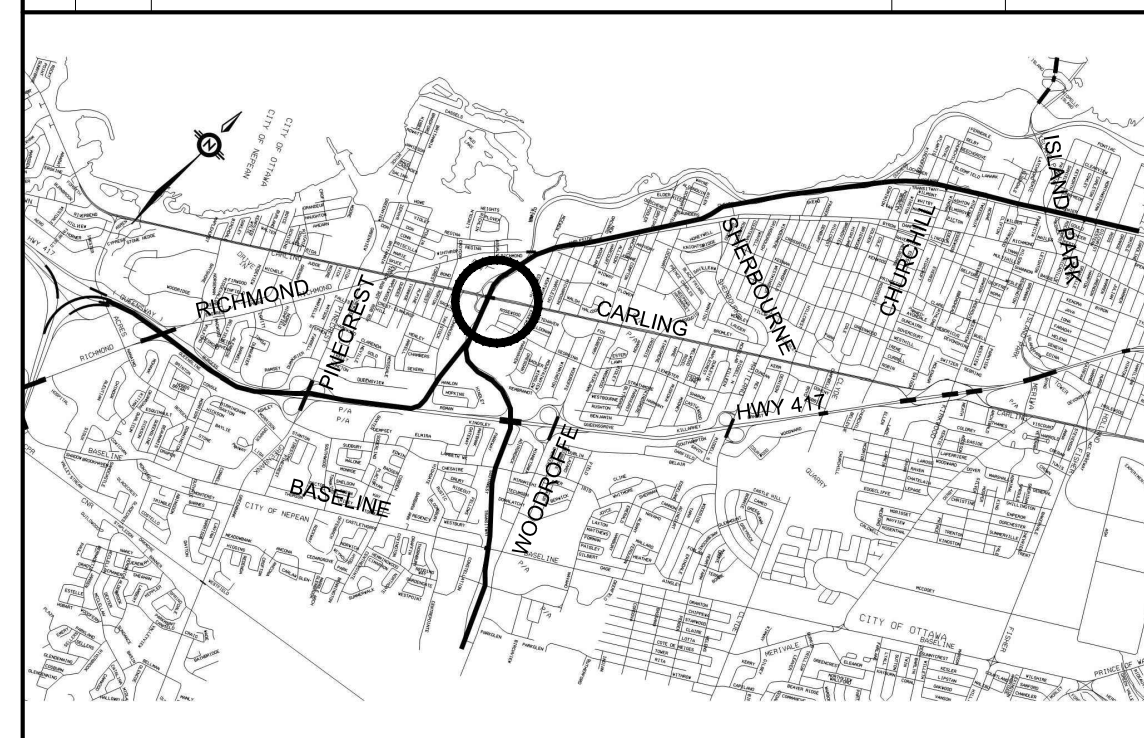

**LEGEND:**

- LRT 1.8M HT.CHAINLINK FENCE
- PROPOSED MUP LIGHT
- PROPOSED TREE
- PROPOSED SHRUB PLANTING
- 3M WIDE ASPHALT MUP
- 2M WIDE CONCRETE SIDEWALK
- CROSS WALK / CROSS RIDE

NOTES:  
1. INCLUDE TWSI PAVERS AT ALL CROSSINGS AS PER CITY OF OTTAWA STANDARD DETAIL (TYPICAL)

**PRELIMINARY**  
NOT FOR CONSTRUCTION